







DETALLE -A-
ESCALA. 1:50

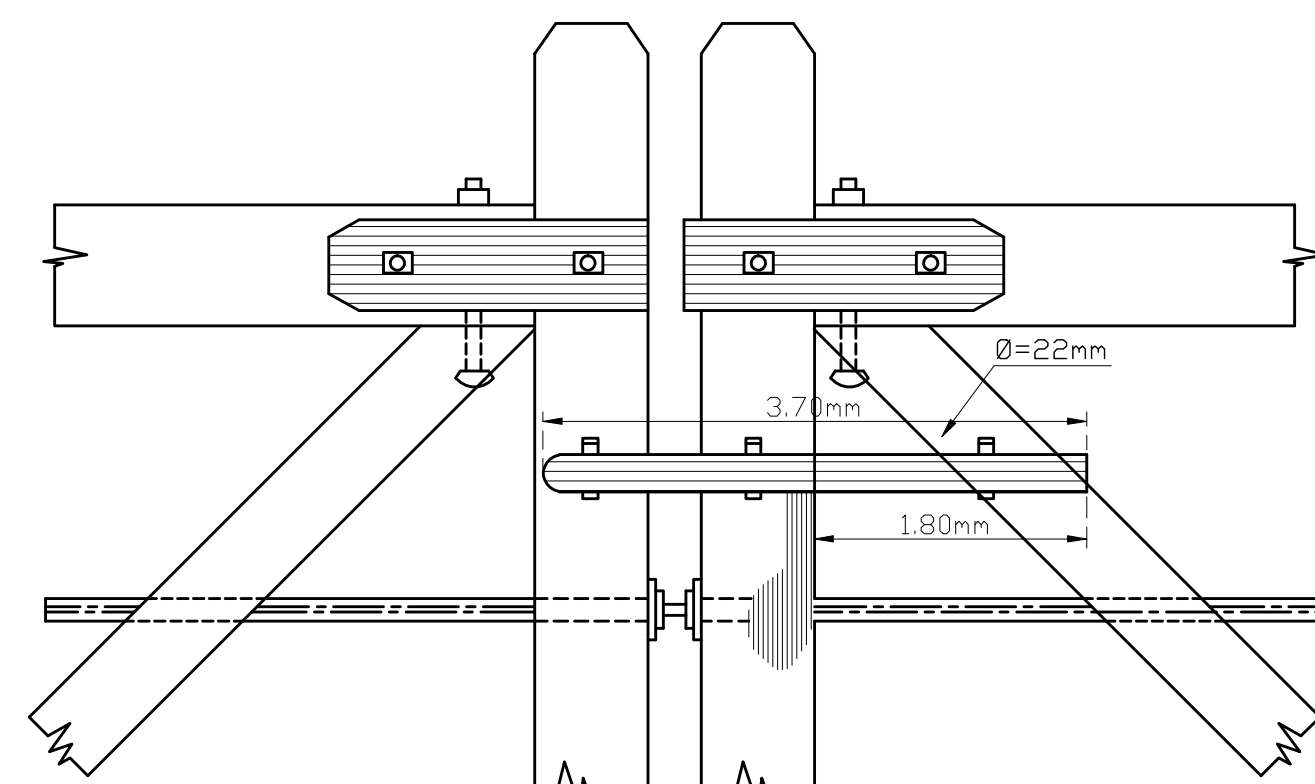


1:50

$\varnothing = 12.7 \text{ mm}$

2.8 cm

160


17.78 cm $\times$ 17.78 cm

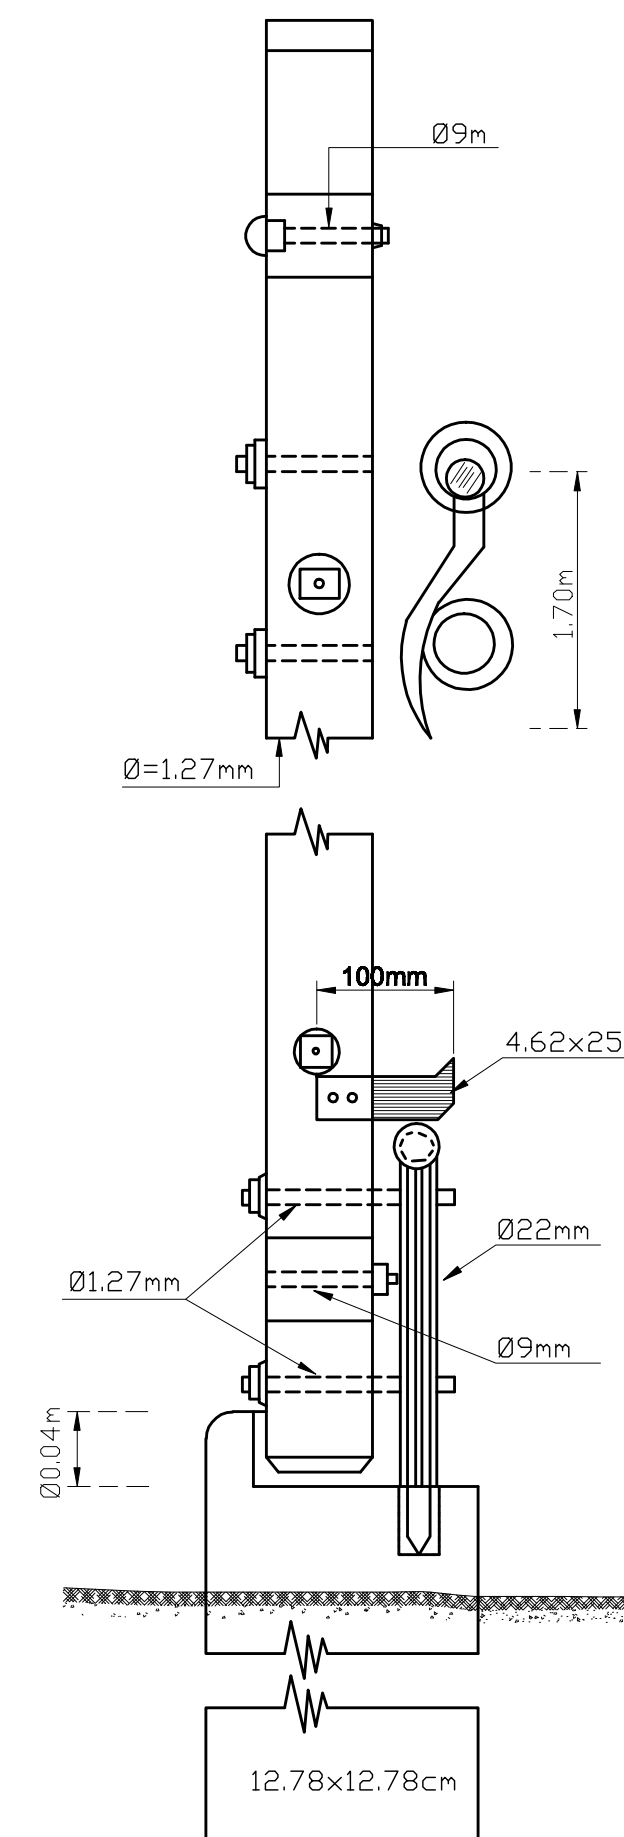



General Notes

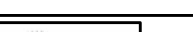1	2	3	4	5	6					obra n°	DIRECCION PROVINCIAL DE VIALIDAD – IICA – PROSAP	plano	Sheet				
										topografía	Ing. Canales – Ing. Comensoro	ARCHIVO		DPV Mendoza	IICA	PROSAP	OBRA: Obra básica y enripiado – Calle Valli TRAMO: RP N° 34 (Calle Talavera) – RN N° 7 SECCIÓN: Calle Talavera–Progr 44300 DEPARTAMENTOS DE SANTA ROSA Y LAVALLE
										preparó	Ing. Carlos Merlo Roca	REVISIÓN	g				
										proyectó	Ing. Carlos Merlo Roca	Fecha validez	01/06/2009				
13	14	15	16	17	18	dibujó	Ing. Carlos Merlo Roca	Apto para	Escala:	plan 1:1000 alt 1:1000 H :100 V	Ing. Enrique Soler			PLANO TIPO – TRANQUERAS			